


**OPTION D  
WSF REMOTE FERRY HOLDING ON THE OUTER NB LANE OF ALASKAN WAY S  
LOOKING NORTH**

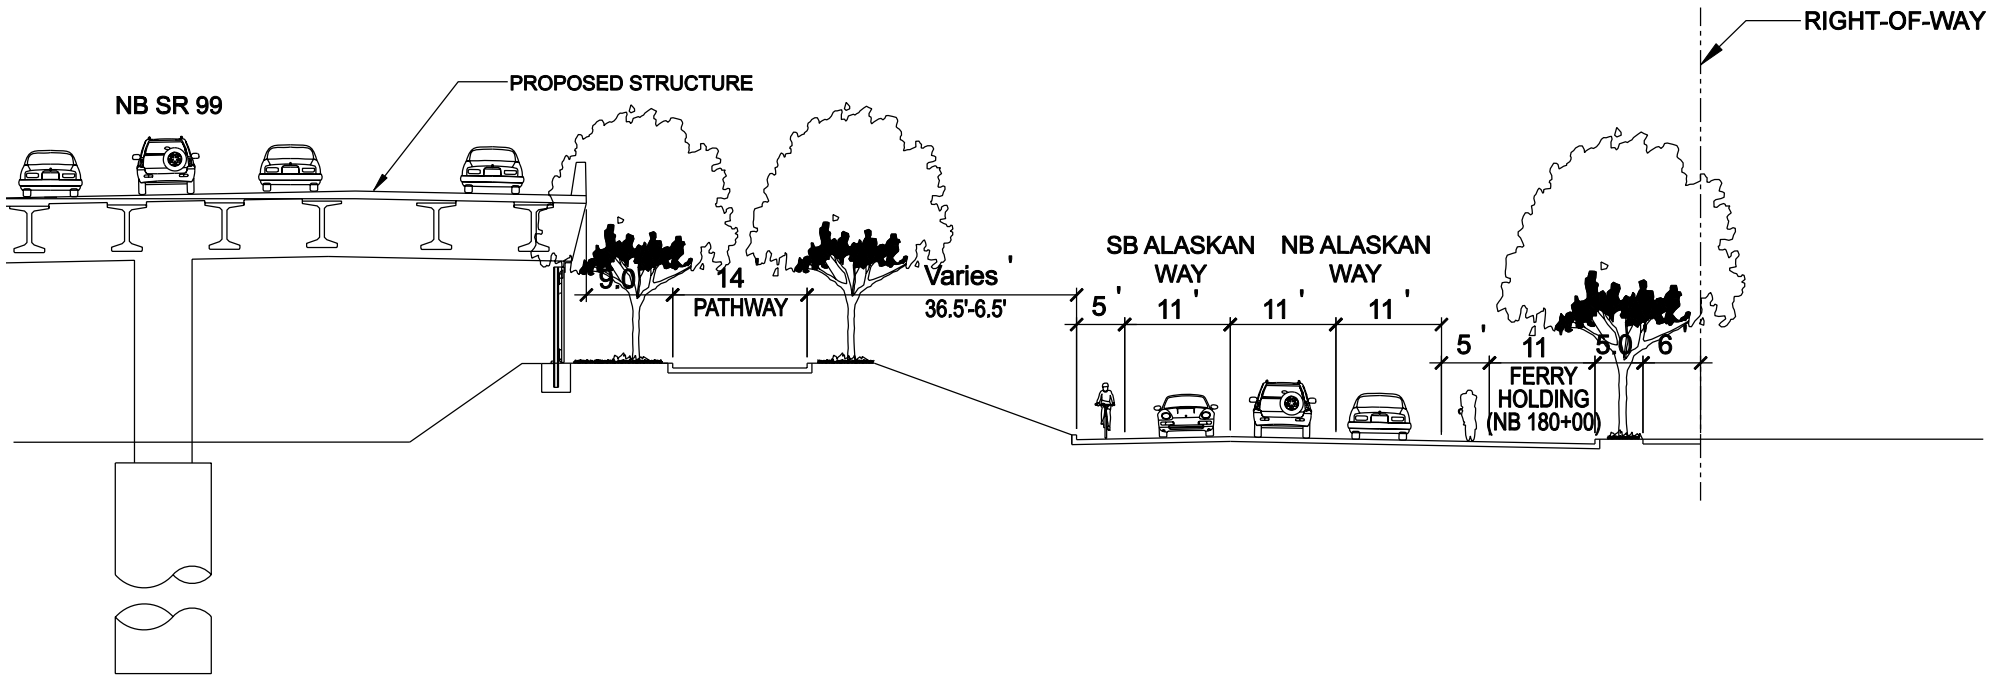


**NOTE:**  
 ONLY DRAINAGE UTILITIES HAVE BEEN ADJUSTED FOR OPTION.  
 ALL OTHER UTILITIES HAVE NOT BEEN ADJUSTED TO ACCOMMODATE OPTION.  
 SCL TRANSMISSION AND DISTRIBUTION DUCT BANKS ARE SHOWN IN  
 LOCATIONS AS DEPICTED IN THEIR CURRENT CONSTRUCTION CONTRACT.

**SECTION D1-D1  
 NB SR 99, STA 179+02-184+23  
 (SECTION TAKEN AT STA 180+00)**

**DRAFT WORKING DRAWING  
 - PREDECISIONAL -  
 NOT FOR PUBLIC RELEASE**

**OPTION D  
WSF REMOTE FERRY HOLDING ON THE OUTER NB LANE OF ALASKAN WAY S  
LOOKING NORTH**

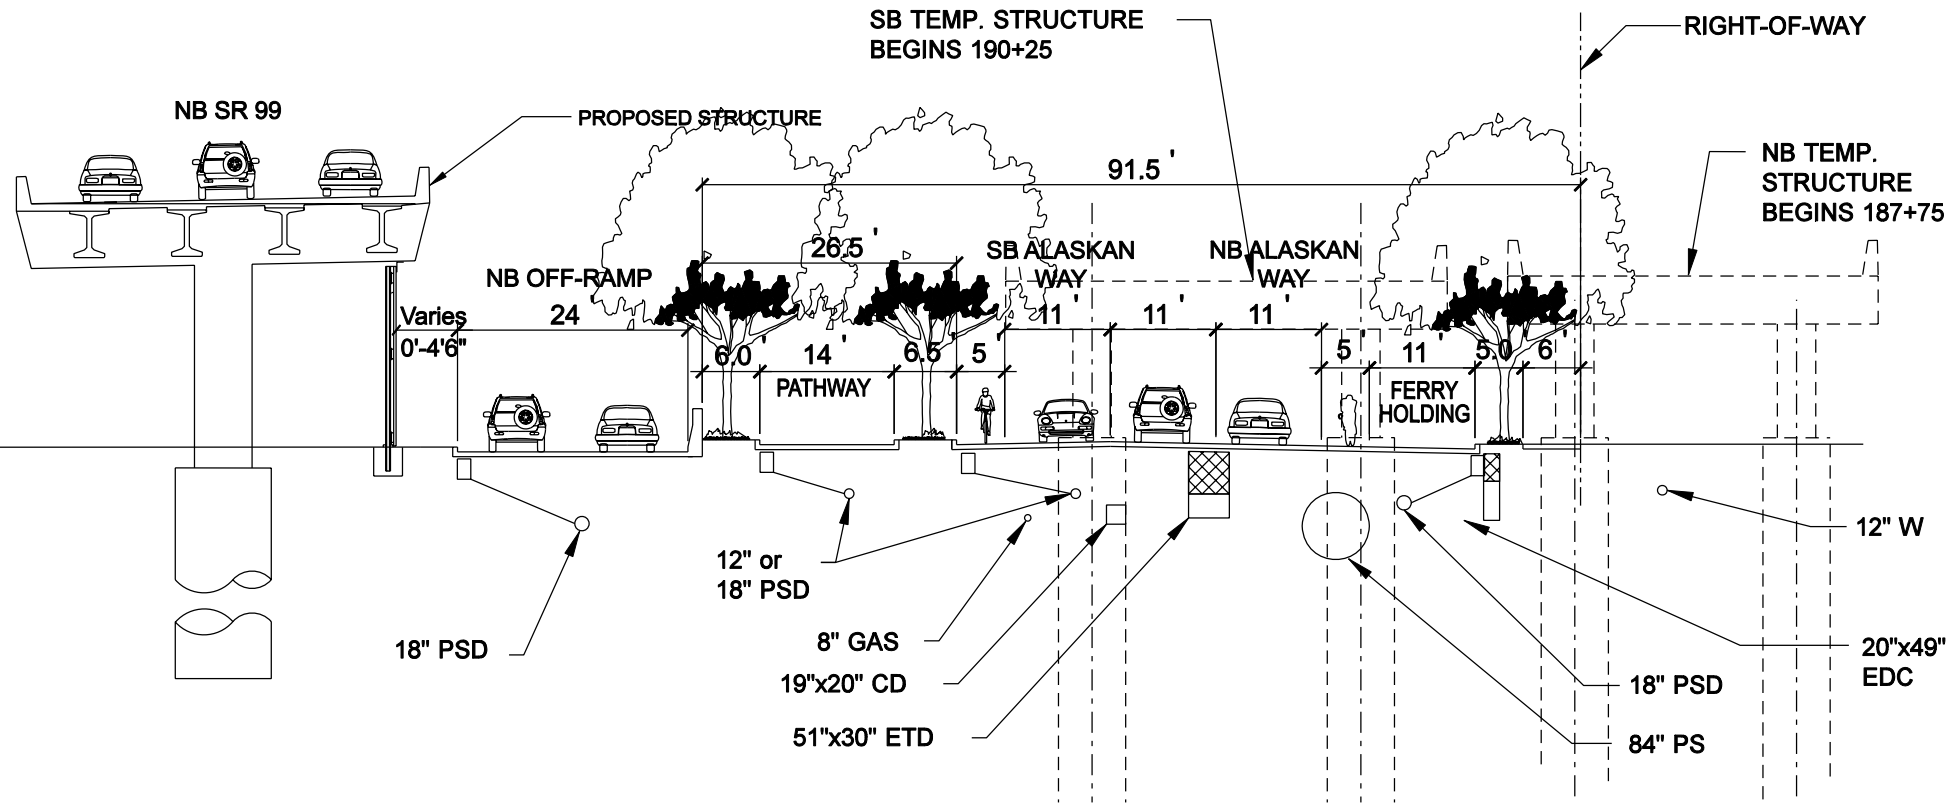

**NOTE:**  
 ONLY DRAINAGE UTILITIES HAVE BEEN ADJUSTED FOR OPTION.  
 ALL OTHER UTILITIES HAVE NOT BEEN ADJUSTED TO ACCOMMODATE OPTION.  
 SCL TRANSMISSION AND DISTRIBUTION DUCT BANKS ARE SHOWN IN  
 LOCATIONS AS DEPICTED IN THEIR CURRENT CONSTRUCTION CONTRACT.

**SECTION D2-D2  
 NB SR 99, STA 184+23-189+81  
 (SECTION TAKEN AT STA 188+00)**

**DRAFT WORKING DRAWING  
 - PREDECISIONAL -  
 NOT FOR PUBLIC RELEASE**