
03.10

 

Fall

Summer

Winter

Spring

Winter

Summer

Spring

Winter


Spring









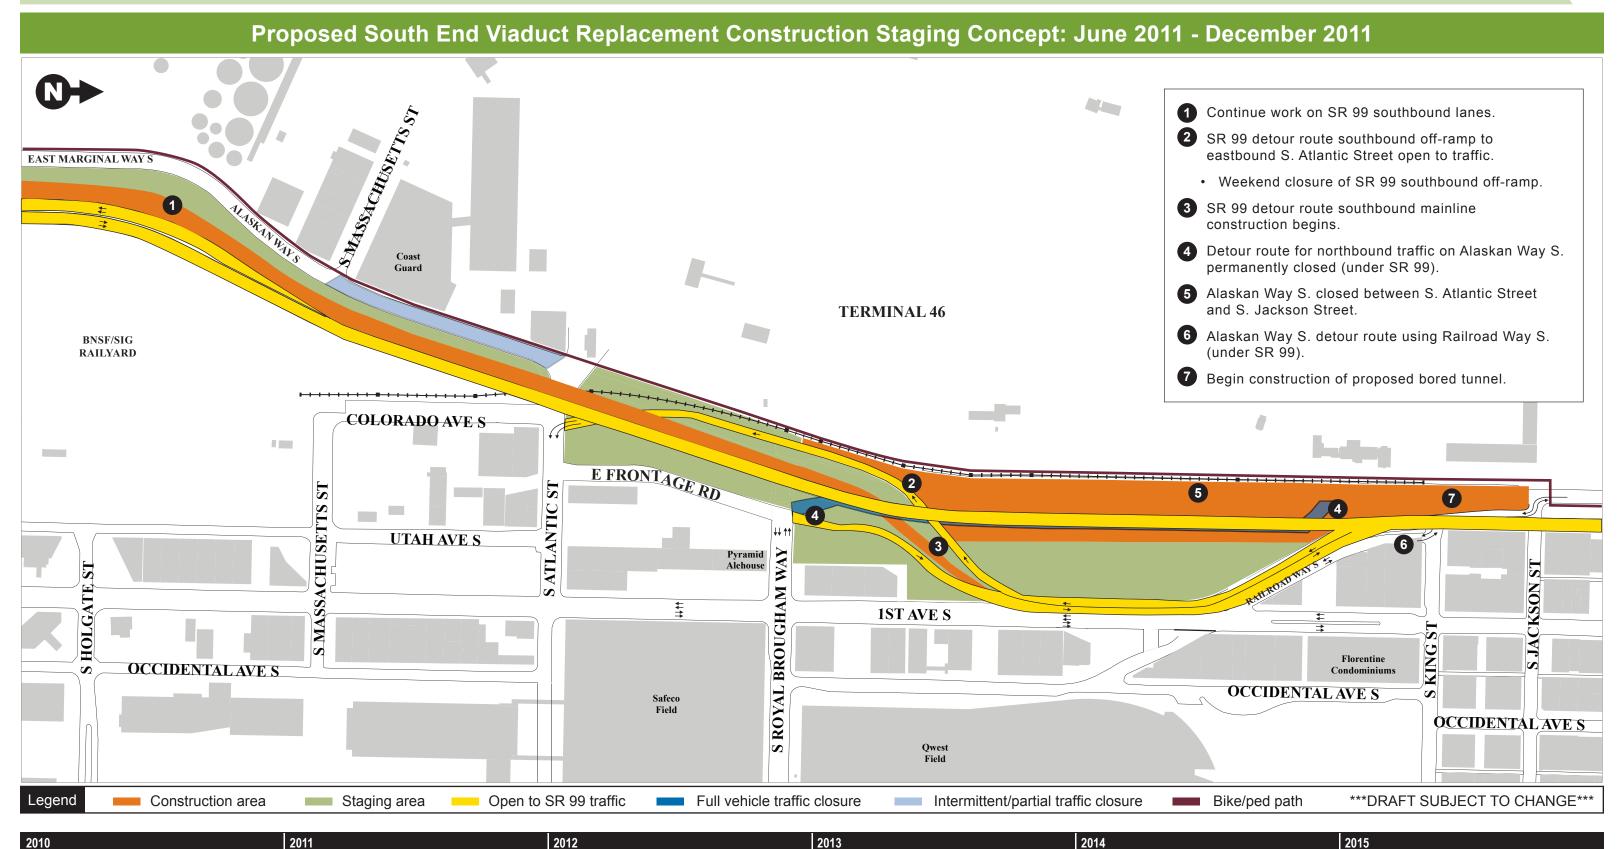

Winter

Spring

Summer

Winter

Spring

Summer

Winter

Spring

Summer

Fall

Fall

Summer

utility. These graphics are designed to show different stages of construction to replace the south end of the


viaduct. Separate construction contracts and projects have been combined for clarity of presentation.

03.10

U.S. Department of Transportation Federal Highway Administ

WSDOT

King County

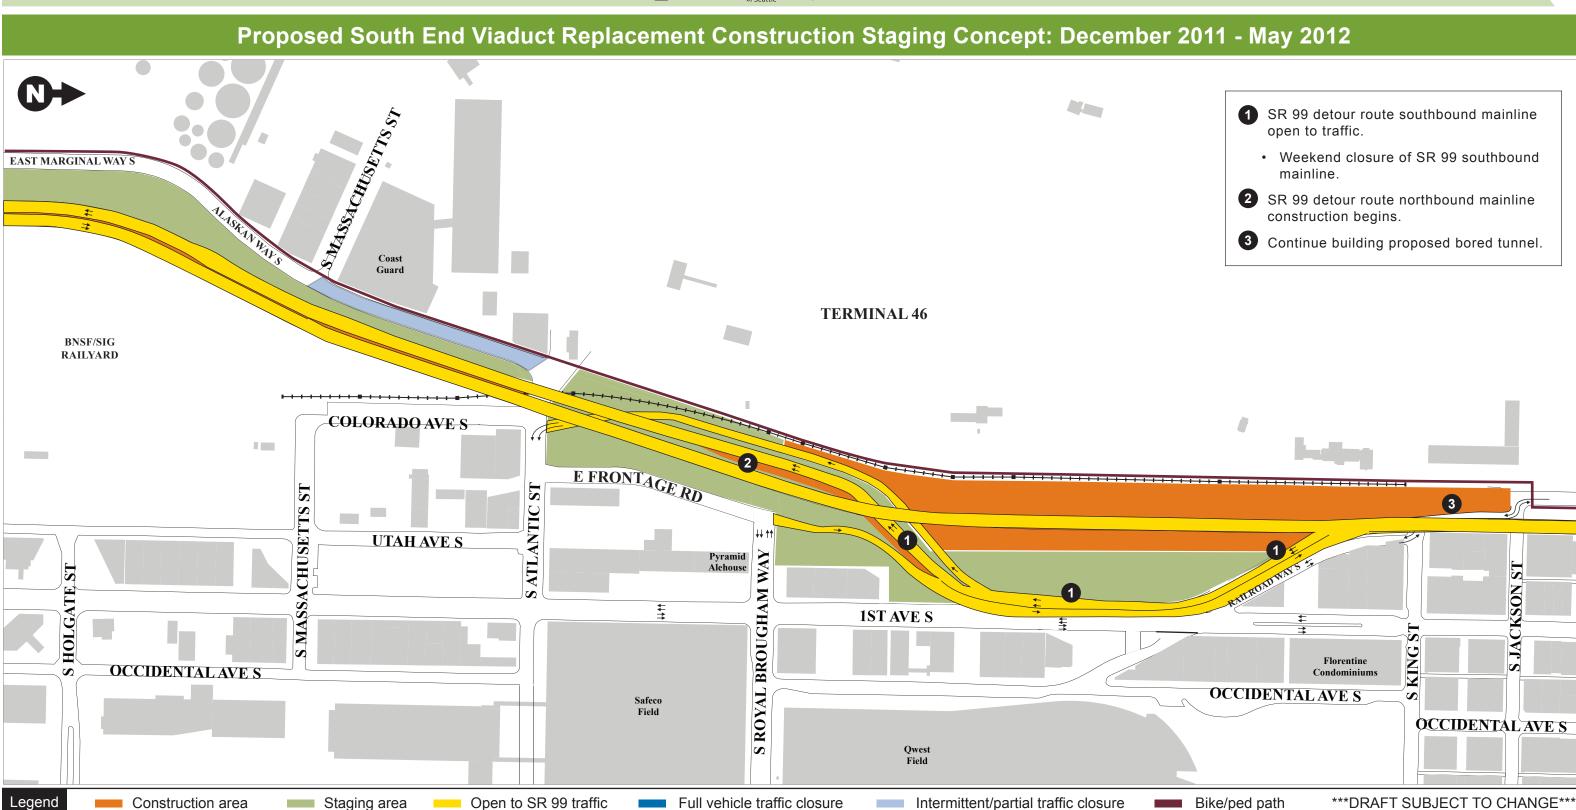

2010			2011				2012				2013				2014				2015				
Winter	Spring	Summer	Fall																				

03.10

Fall

Spring

Summer




WSDOT







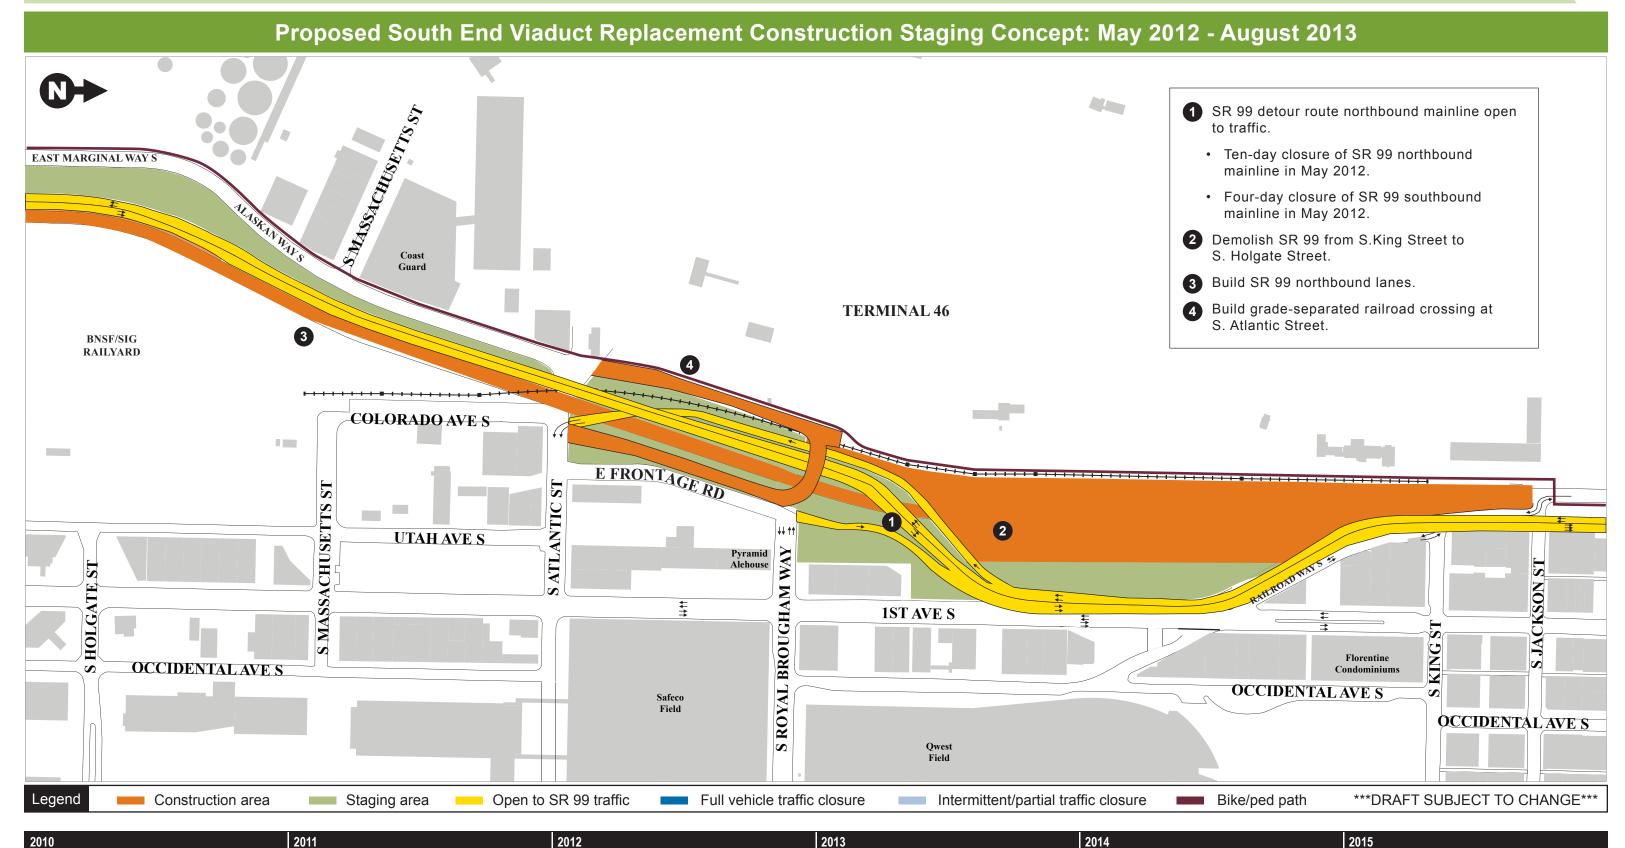

Winter	Spring	Summer	Fall	VVI																
																				Ш