



**SR 99 Central Waterfront
Bored Tunnel Alternative**
February 2010

DRAFT - Internal Working Document - Not for Public Release - DRAFT
This material is conceptual in nature and should be used for
planning and discussion purposes only. It is subject to change and
should not be used for final design or construction.
DRAFT - Internal Working Document - Not for Public Release - DRAFT
FEBRUARY 2010

Note: Enhanced Transit Service will be provided to improve transit
infrastructure and services within the SR 99 Project Area

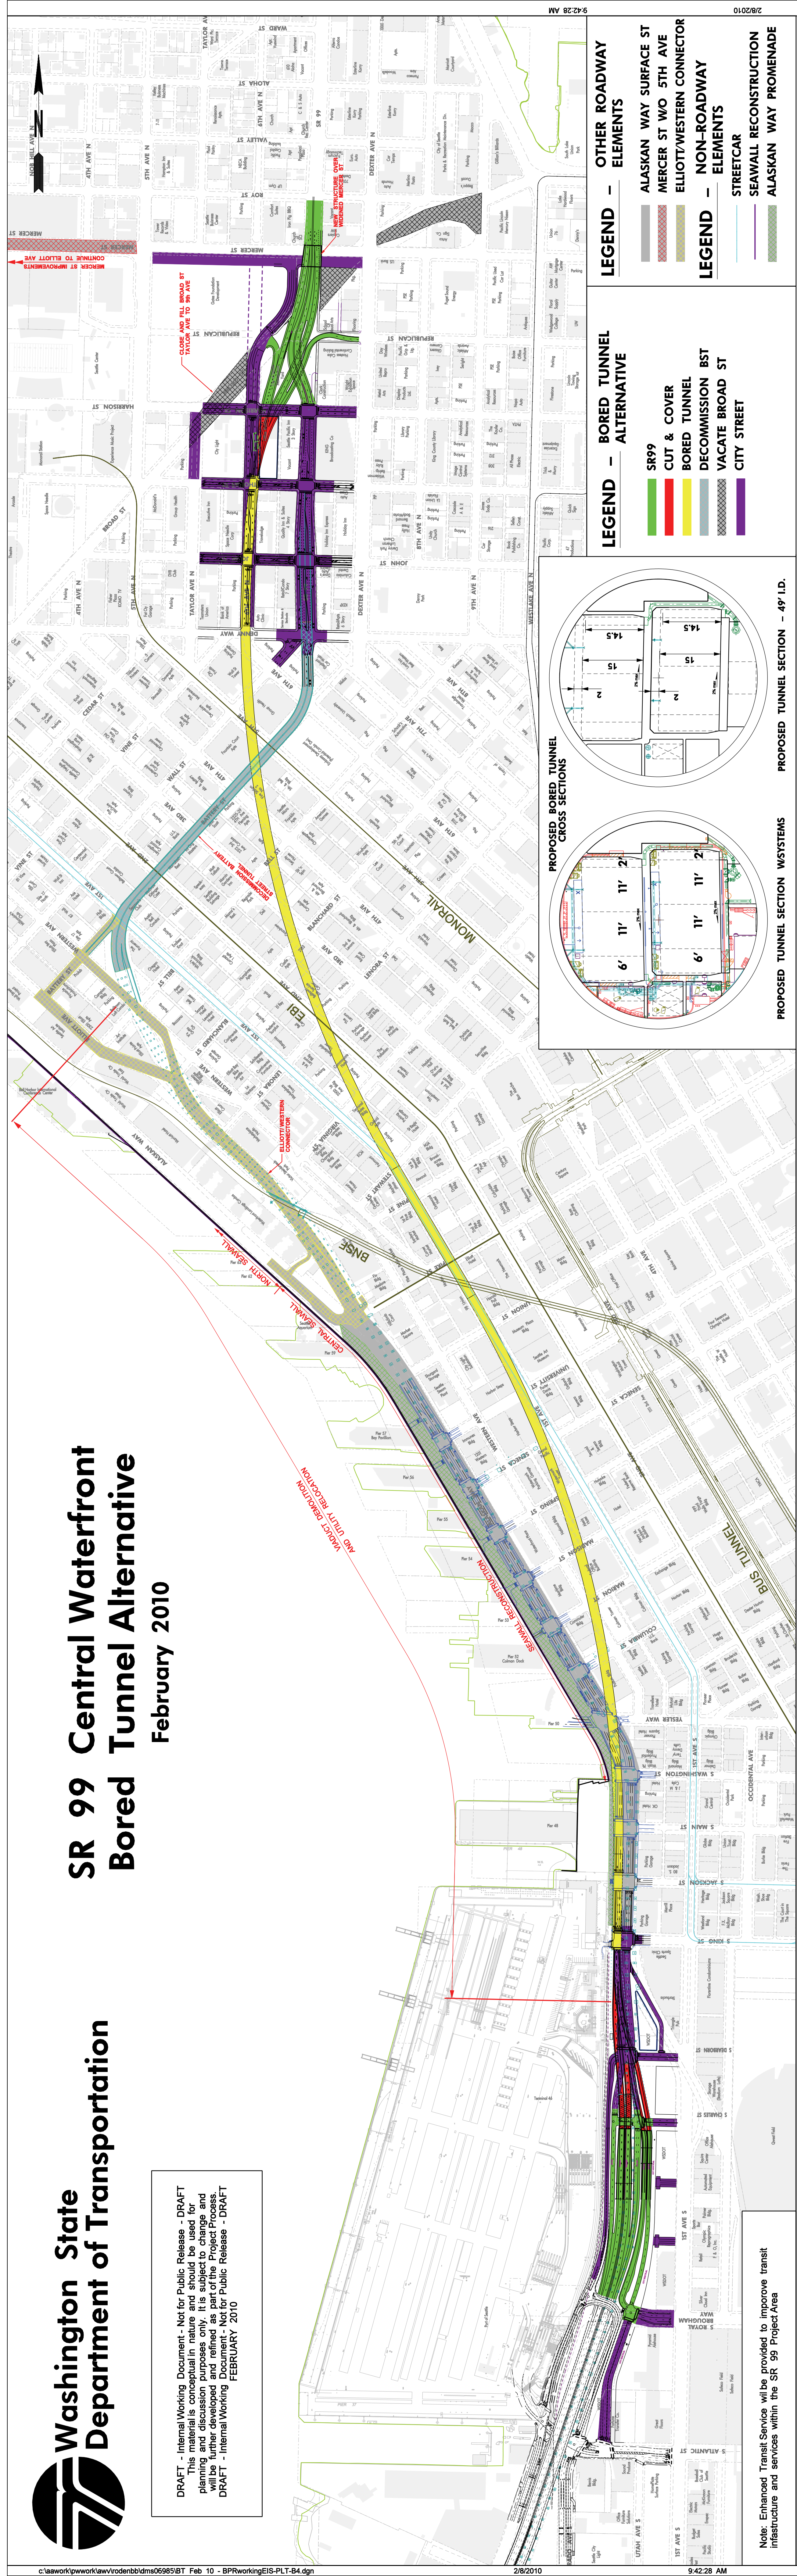

- LEGEND — BORED TUNNEL**
- SR99
 - CUT & COVER
 - BORED TUNNEL
 - DECOMMISSION BST
 - VACATE BROAD ST
 - CITY STREET
- LEGEND — OTHER ROADWAY ELEMENTS**
- ALASKAN WAY SURFACE ST
 - MERCER ST WO 5TH AVE
 - ELLIOTT/WESTERN CONNECTOR
 - NON-ROADWAY ELEMENTS
 - STREETCAR
 - SEAWALL RECONSTRUCTION
 - ALASKAN WAY PROMENADE

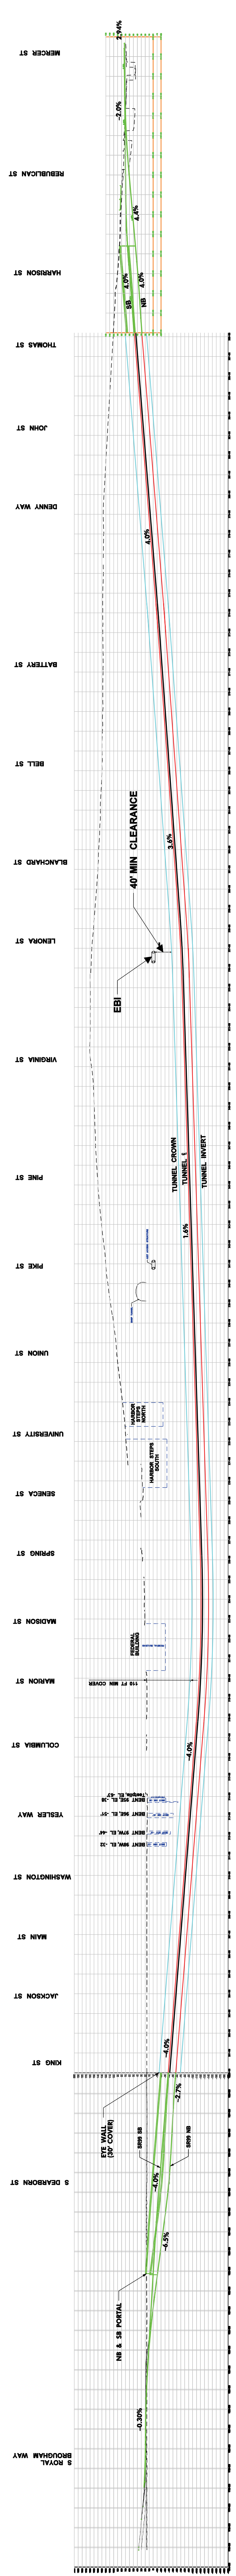

B4 TUNNEL PROFILE - DRAFT FEB 3 2010

DRAFT - Internal Working Document - Not for Public Release - DRAFT
This material is conceptual in nature and should be used for
planning and discussion purposes only. It is subject to change and
should not be used for final design or construction.
DRAFT - Internal Working Document - Not for Public Release - DRAFT
FEBRUARY 2010